




1 TERRACE LEVEL
SCALE: 3/16" = 1'-0"

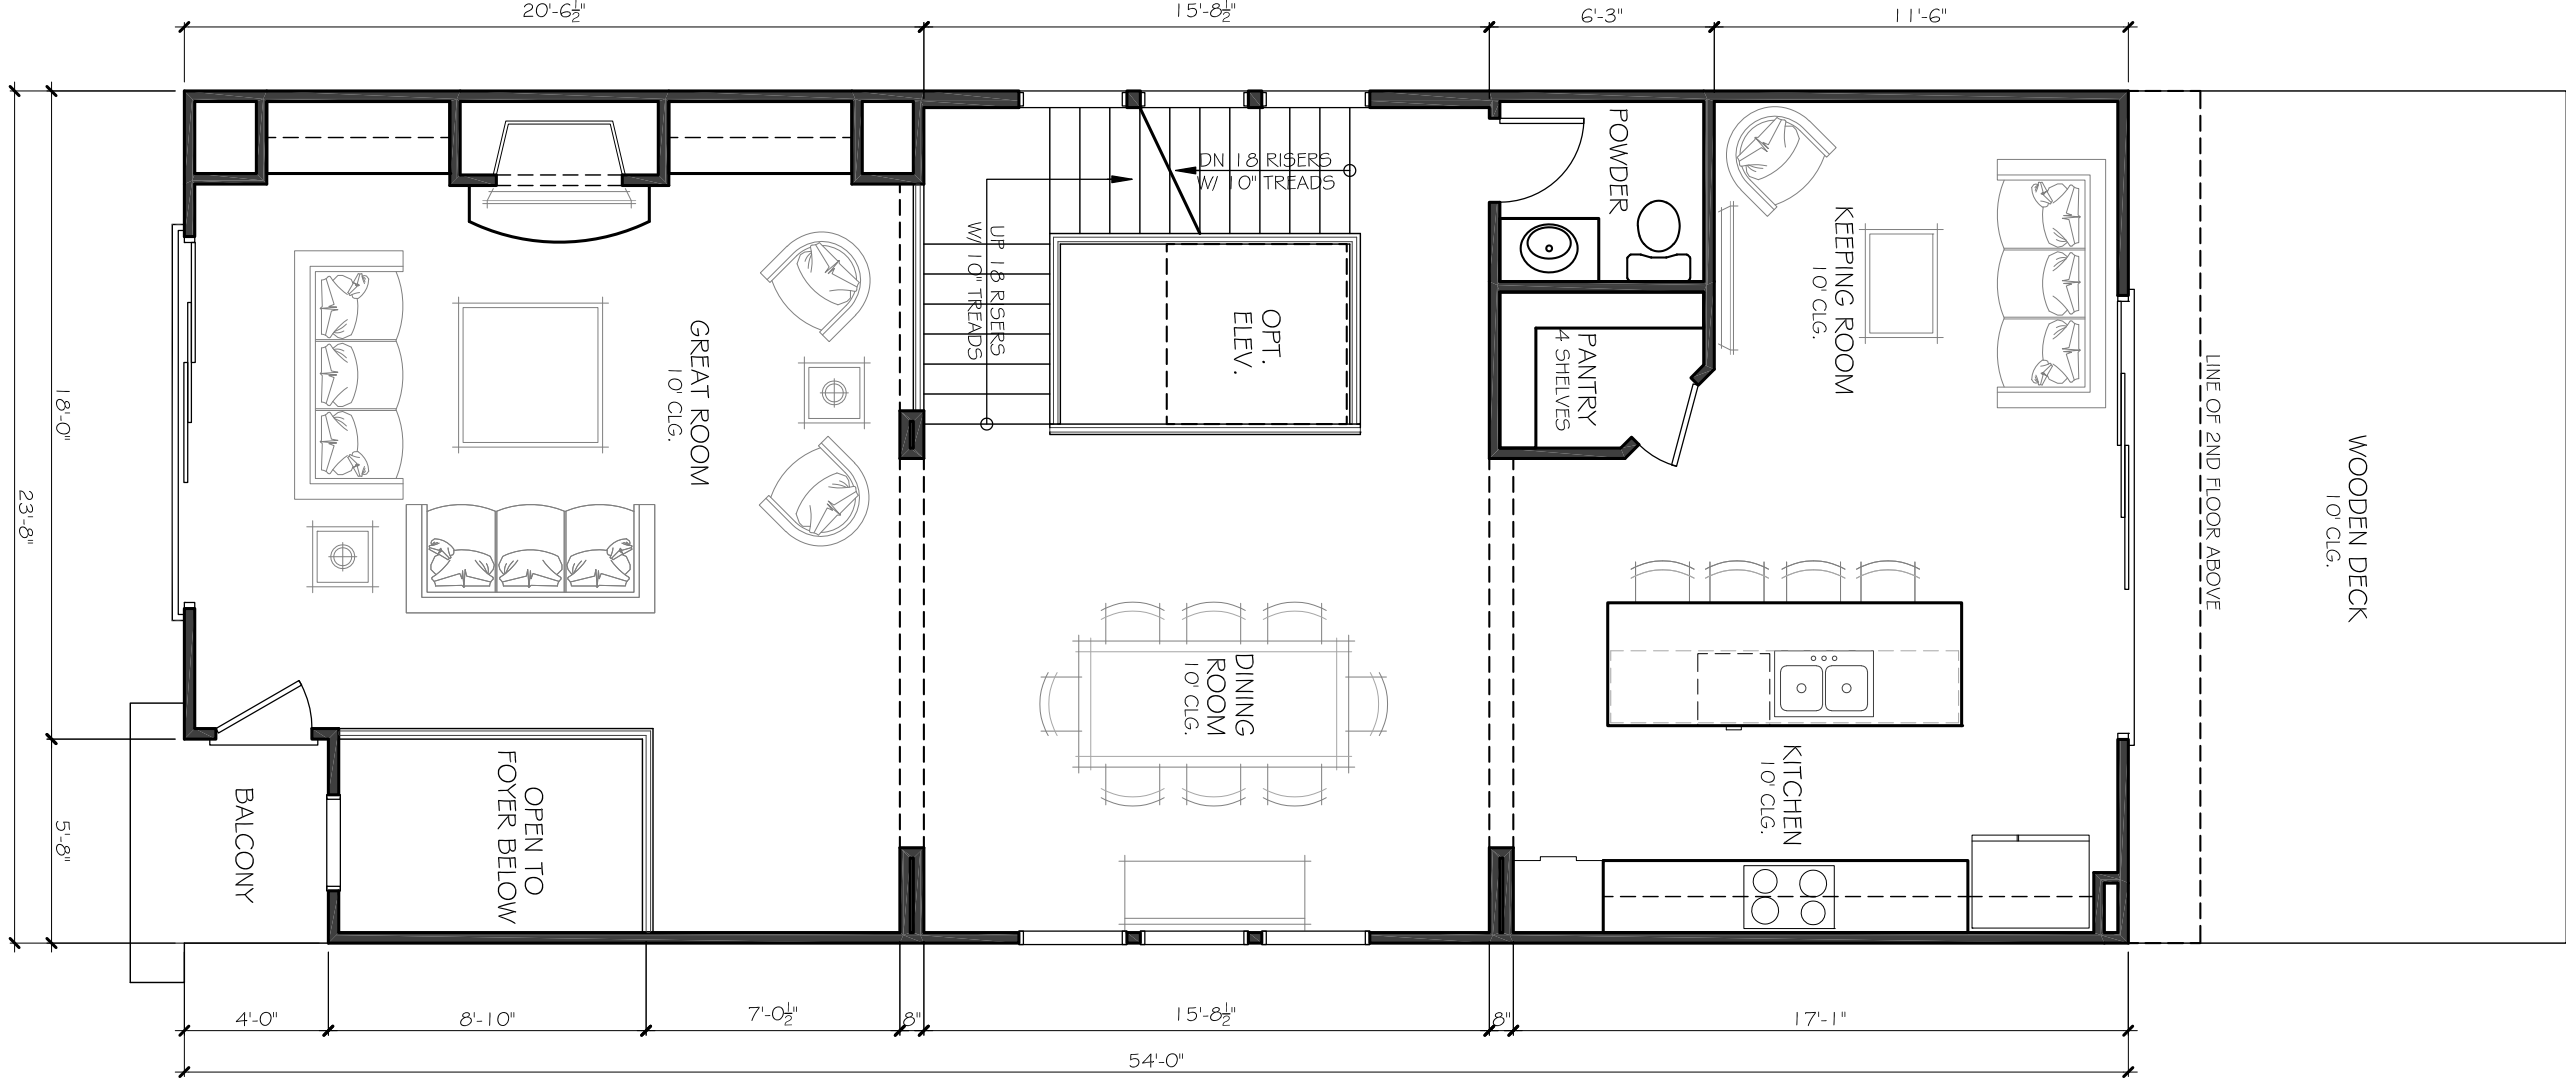

2 1ST FLOOR PLAN
SCALE: 3/16" = 1'-0"

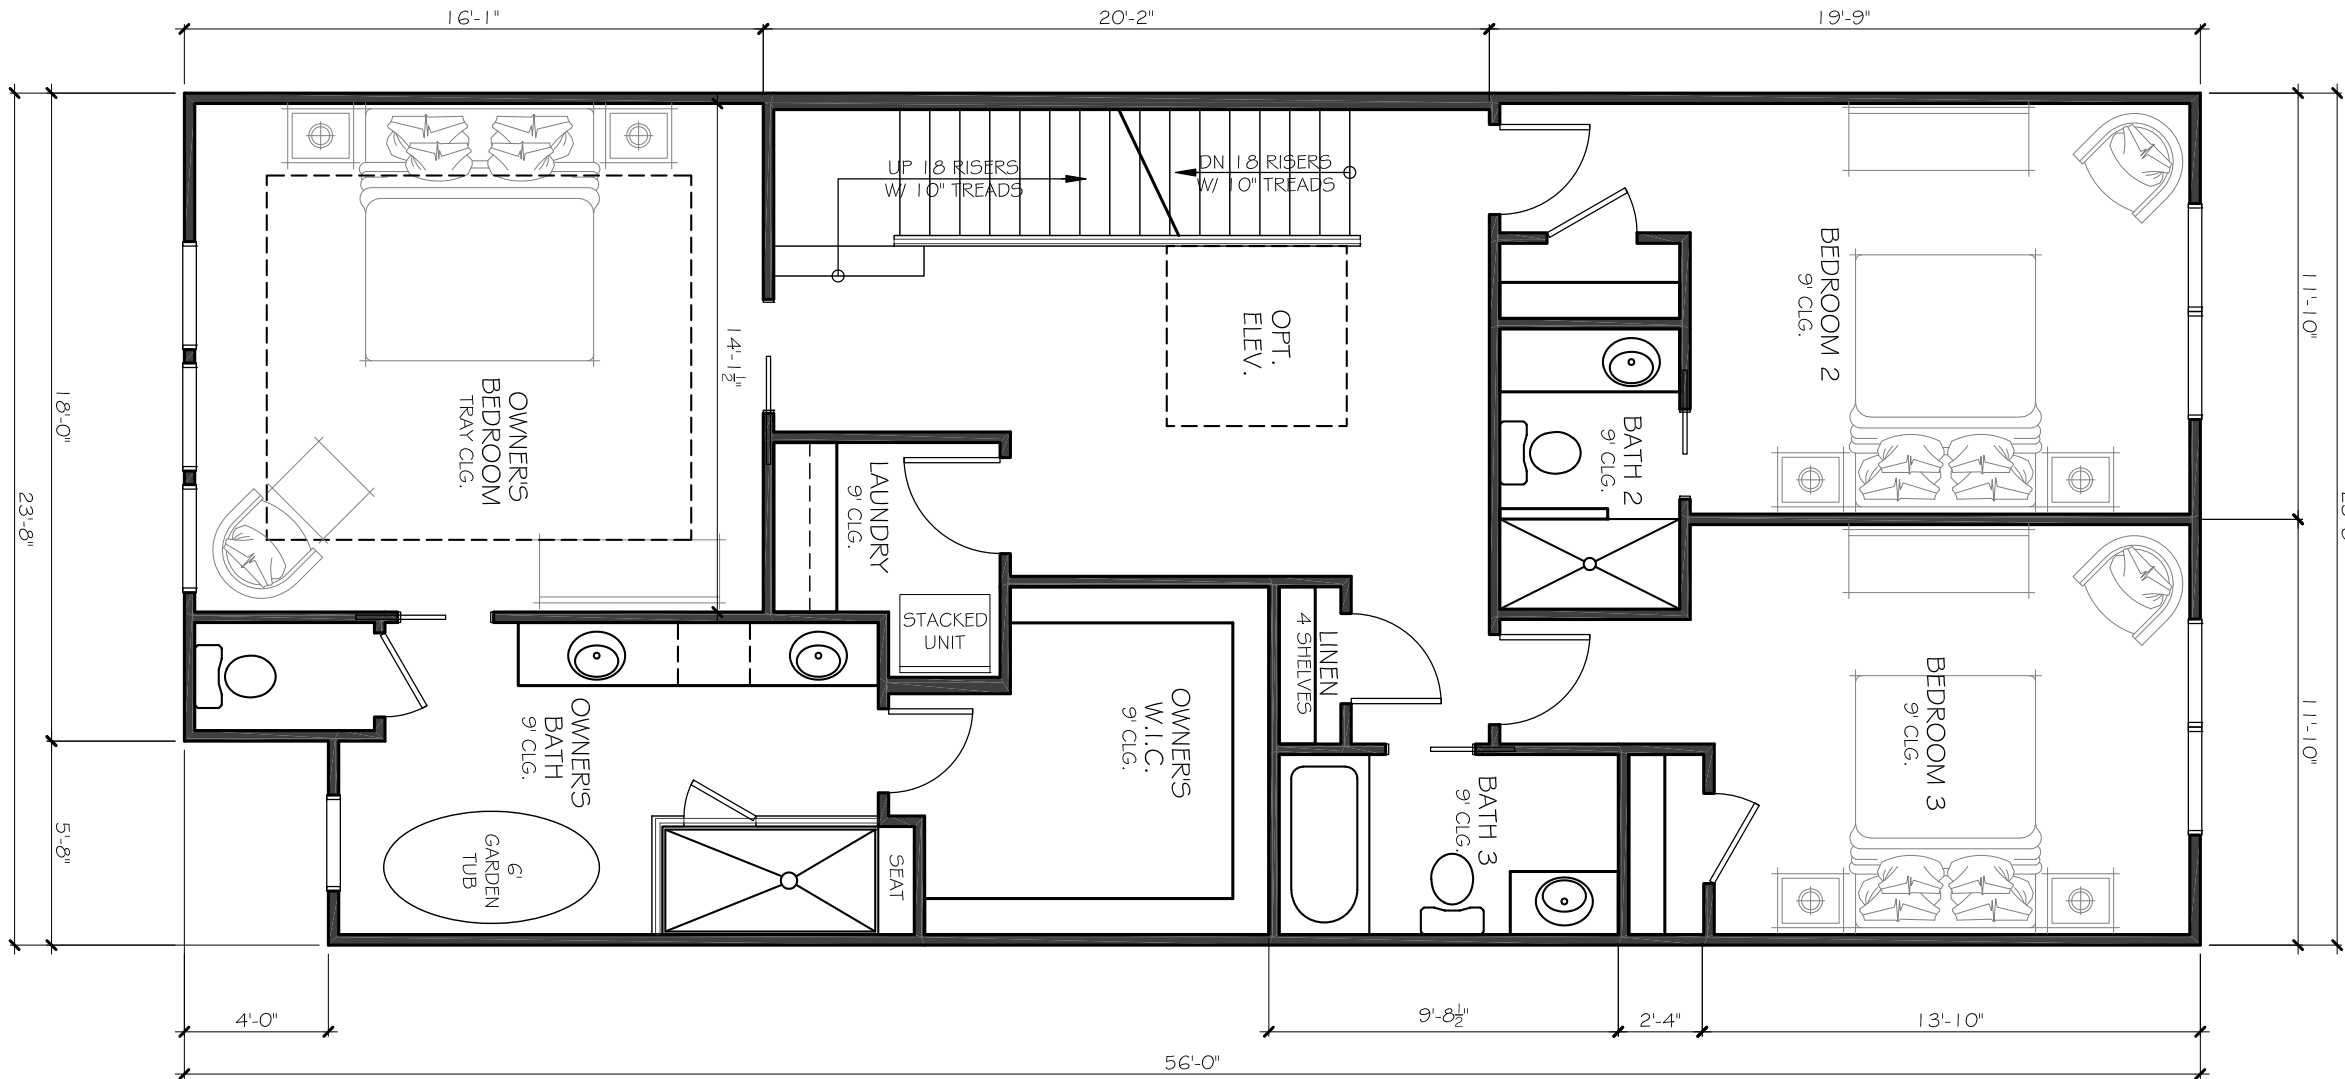

3 2ND FLOOR PLAN
SCALE: 3/16" = 1'-0"

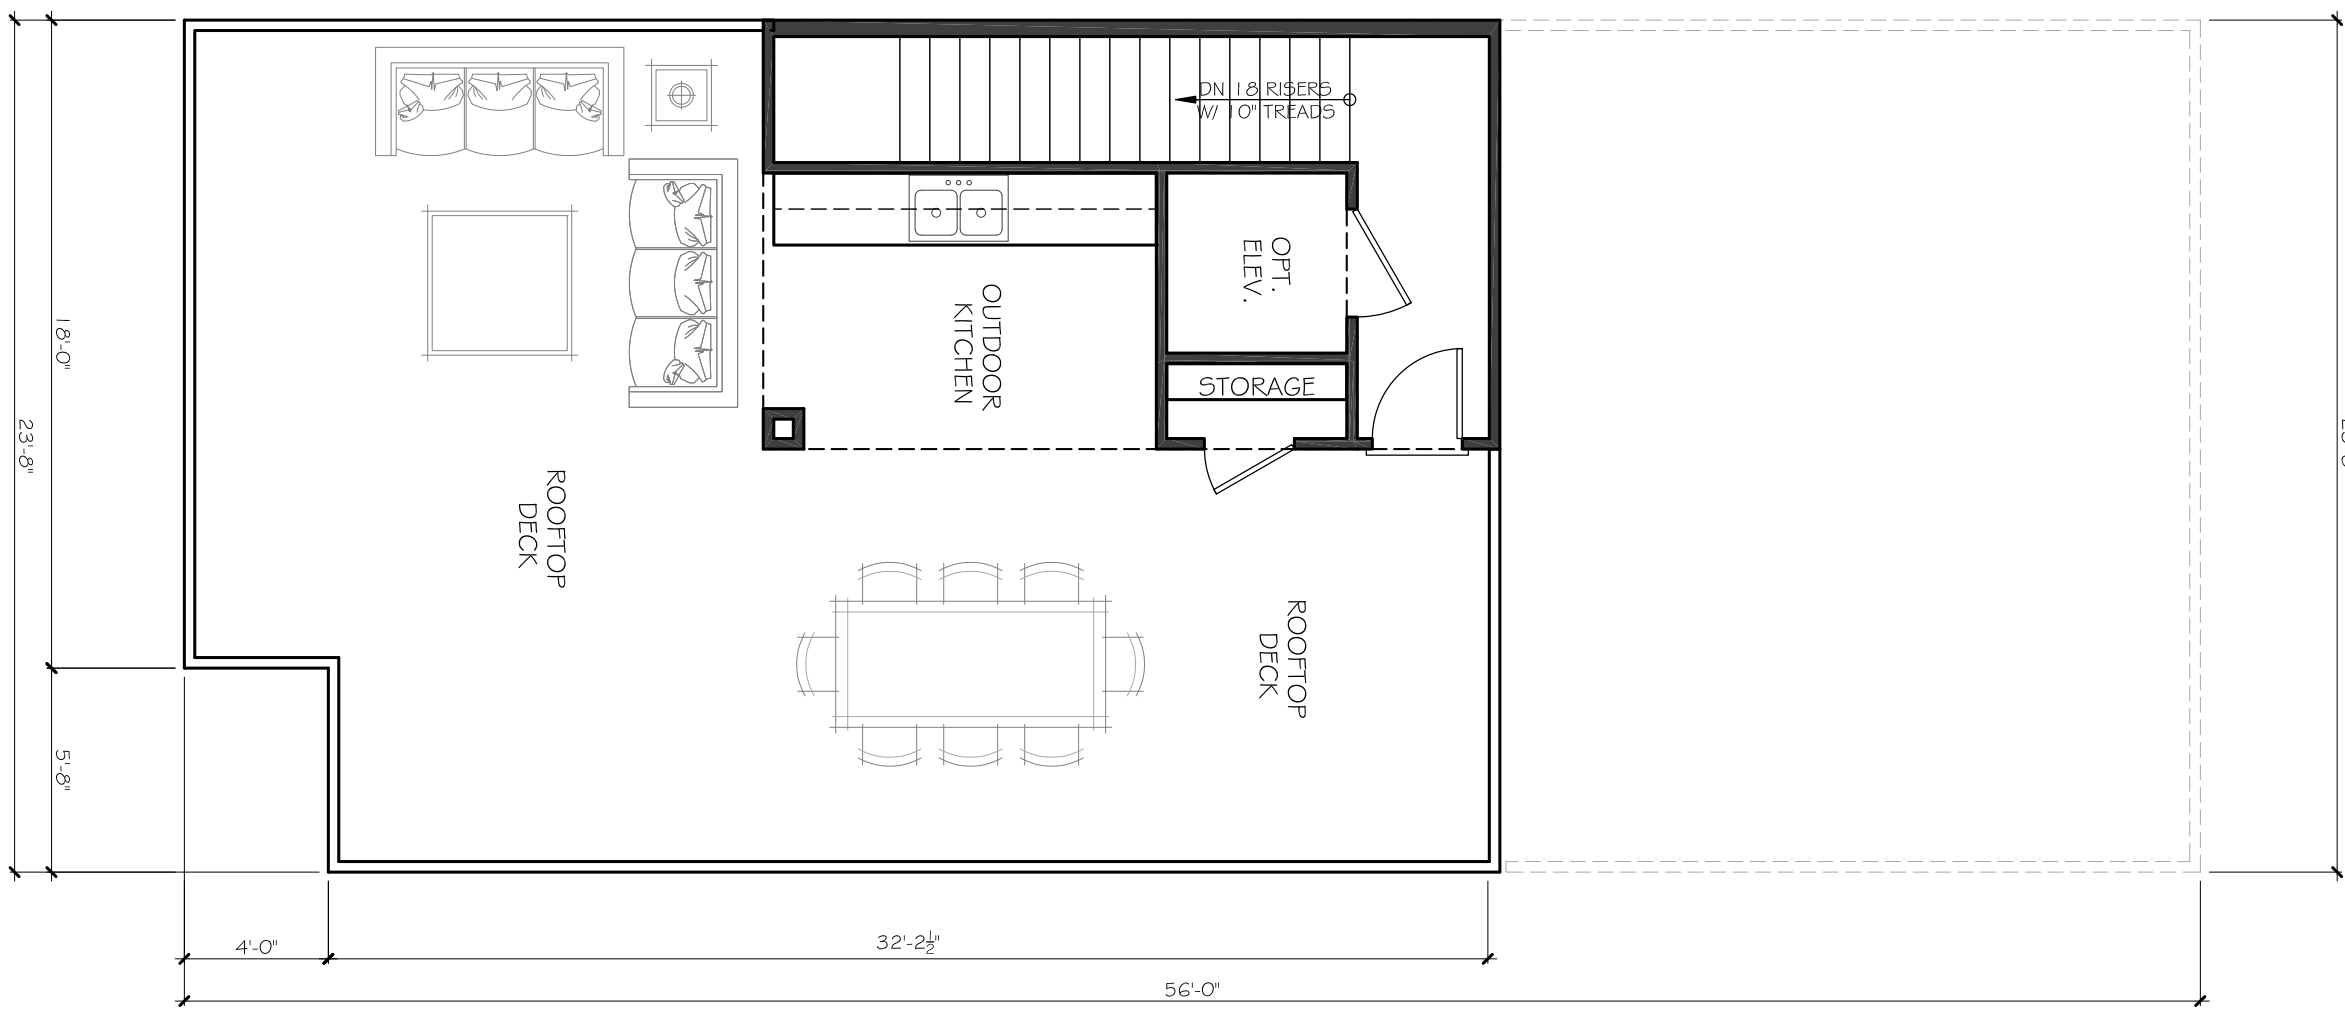

4 ROOF TOP DECK
SCALE: 3/16" = 1'-0"